


TRACT IN S.E.  $\frac{1}{4}$ , SEC. 29, T. 6 N., R. 4 E.

A TRACT of LAND in the Southeast Quarter of  
Section 29, Tp. 6 N., Rg. 4 E., G. & S.R.B. & M., Maricopa  
County, Arizona, described as follows:

From the Southeast Corner of said Section 29 marked by an iron pipe, run N.  $89^{\circ}53'W.$  (bearing assumed), along the South line of said Southeast Quarter of Section 29 a distance of 1959.0 feet to a point marked by an iron stake; thence, run N.  $14^{\circ}01'30''E.$  94.72 feet to the true point of beginning and marked by an iron stake, this being the Southwest corner of this TRACT of LAND; thence, continuing, N.  $14^{\circ}01'30''E.$  229.4 feet to a point marked with an iron stake, this being the Northwest corner of this TRACT of LAND; thence, S.  $82^{\circ}26'E.$  360.25 feet to a point marked by an iron stake, this being the Northeast corner of this TRACT of LAND; thence, S.  $0^{\circ}06'30''W.$  45.7 feet to a point marked by an iron pipe stake, approximately in the center of a road junction; thence, continuing, S.  $0^{\circ}06'30''W.$  54.01 feet to a point marked by an iron stake; thence, along a curve concave to the Northwest and having a radius of 90.00 feet a distance of 100.0 feet to a point marked by an iron stake; thence, S.  $63^{\circ}45'30''W.$  78.86 feet to a point marked by an iron stake; thence, N.  $82^{\circ}11'W.$  294.3 feet to the true point of beginning; containing 1.926 Acres.

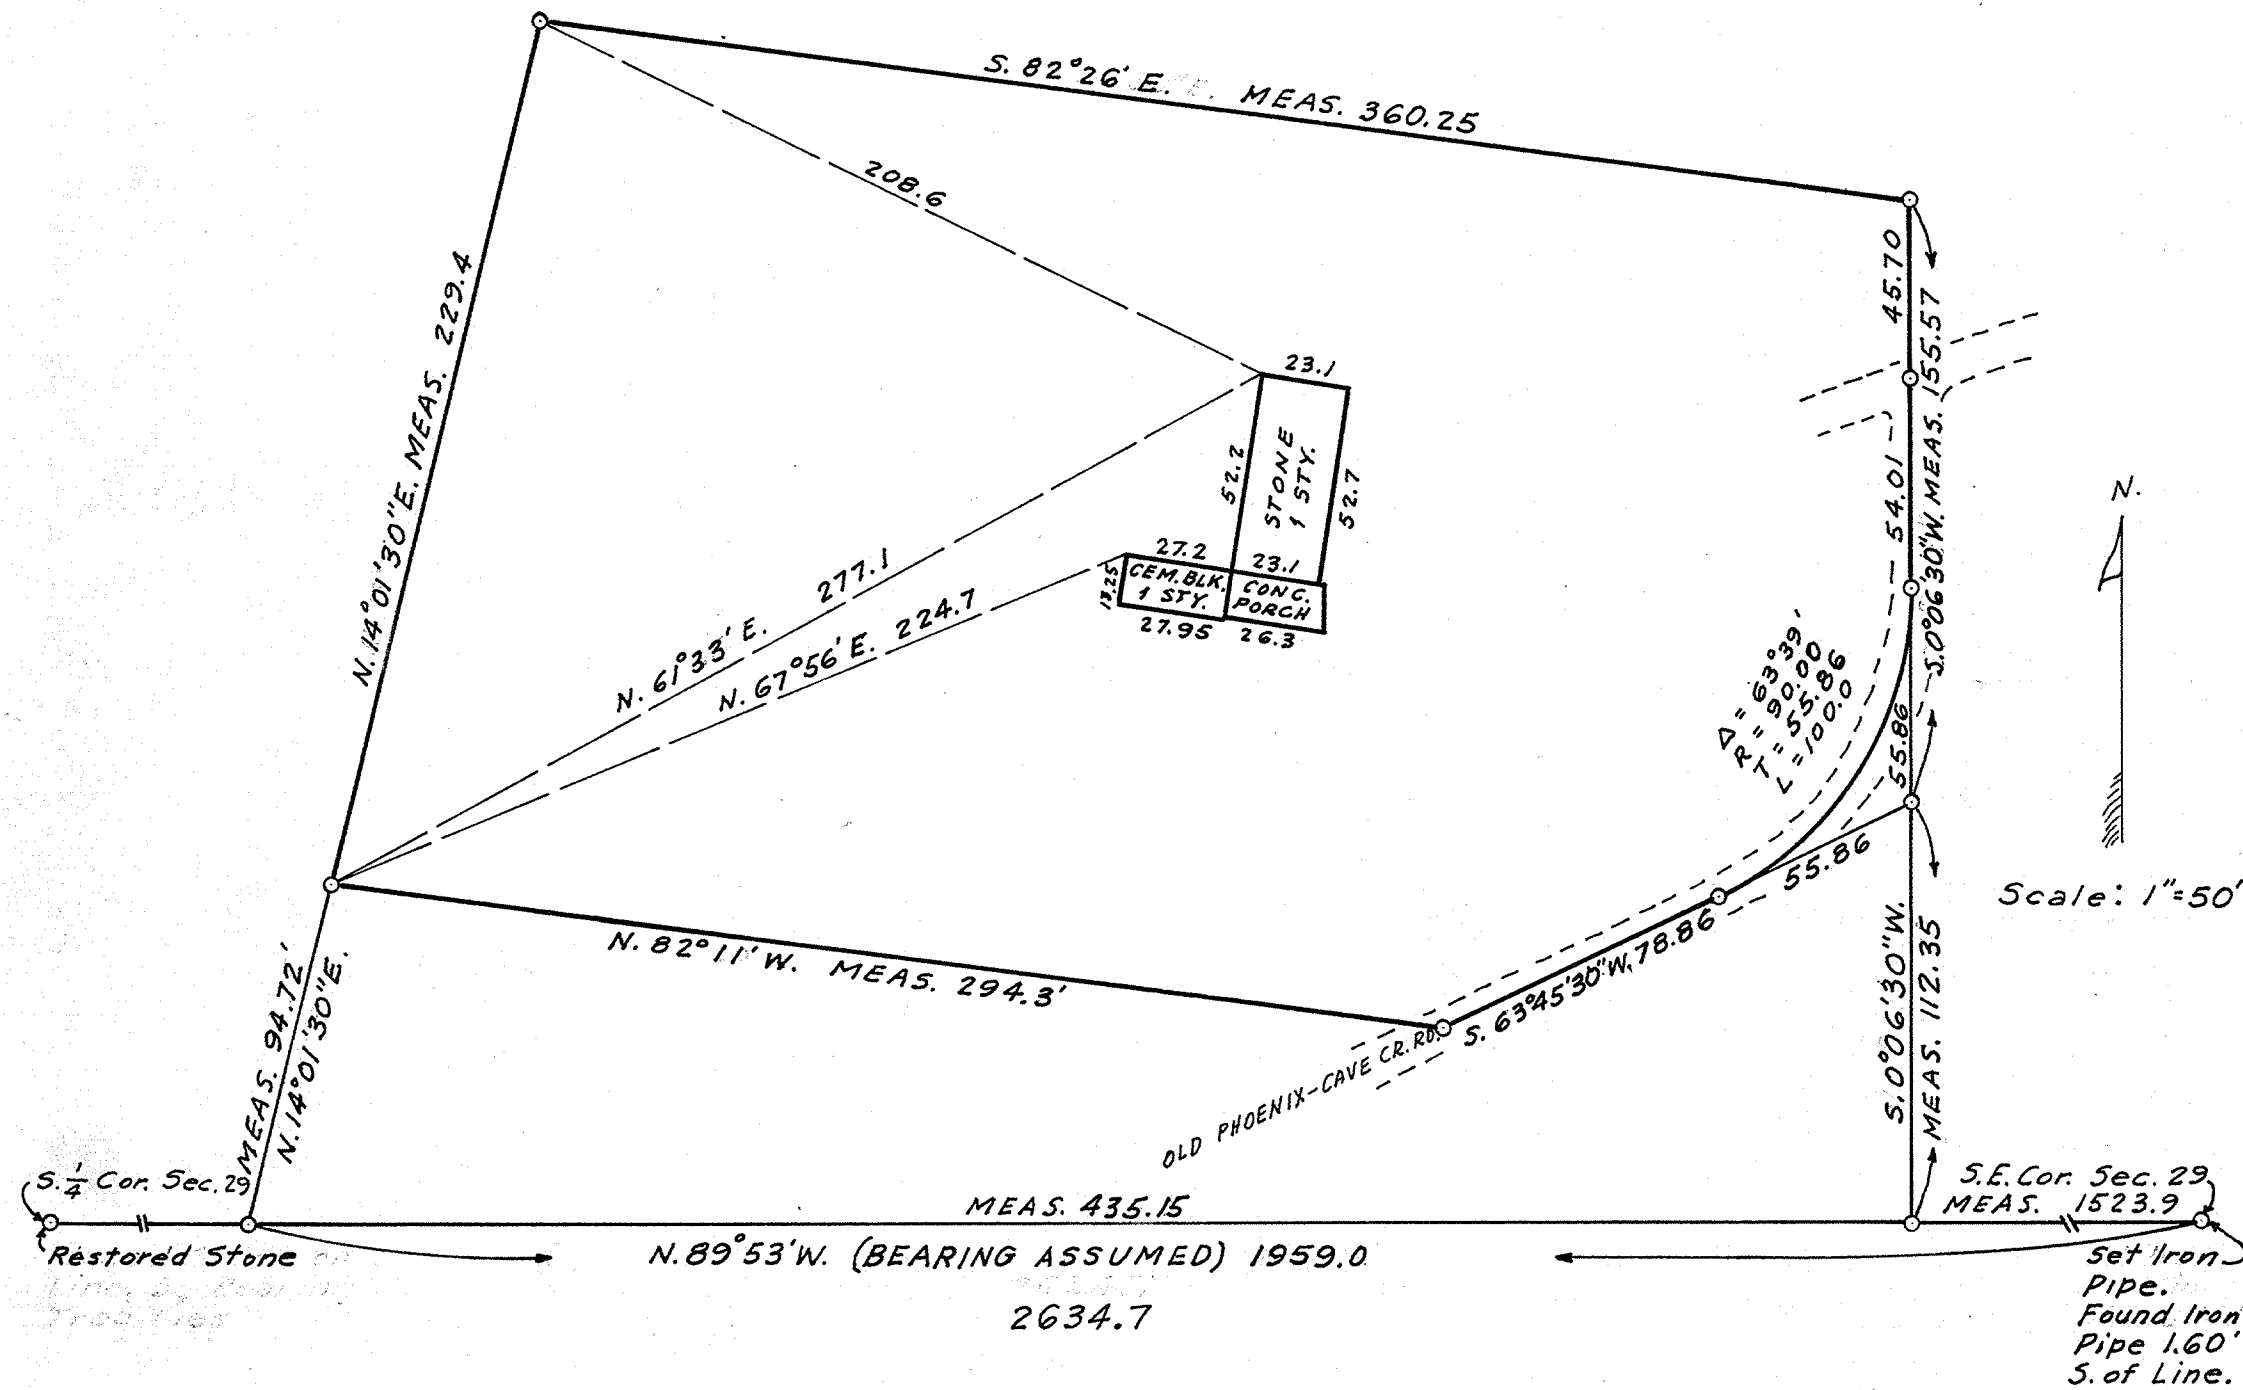

# CERTIFICATE

*The undersigned hereby certifies that the survey of the TRACT of LAND as shown hereon was made by me in the month of February, 1959.*

Wm. H. Bartlett,  
Registered Land Surveyor



DIN # 57358  
2/2 APLS

BARTLETT ENGINEERING COMPANY  
31 S. 1<sup>ST</sup> AVENUE  
PHOENIX, ARIZONA  
PHONE AL 3-7212

29, 6 N-4E